



SOUTH ELEVATION

SCALE: 1/4" = 1'-0"

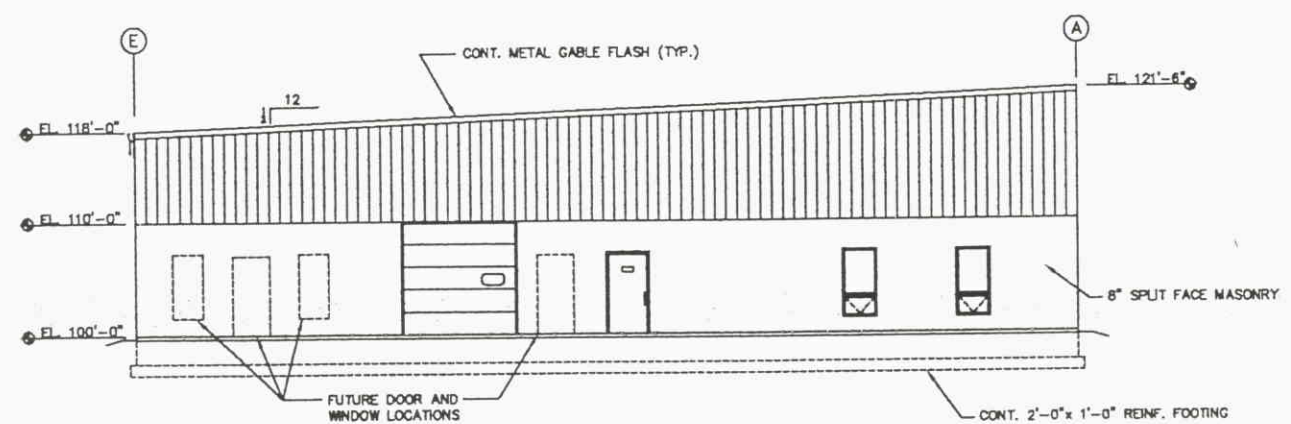


EAST ELEVATION

SCALE: 1/4" = 1'-0"

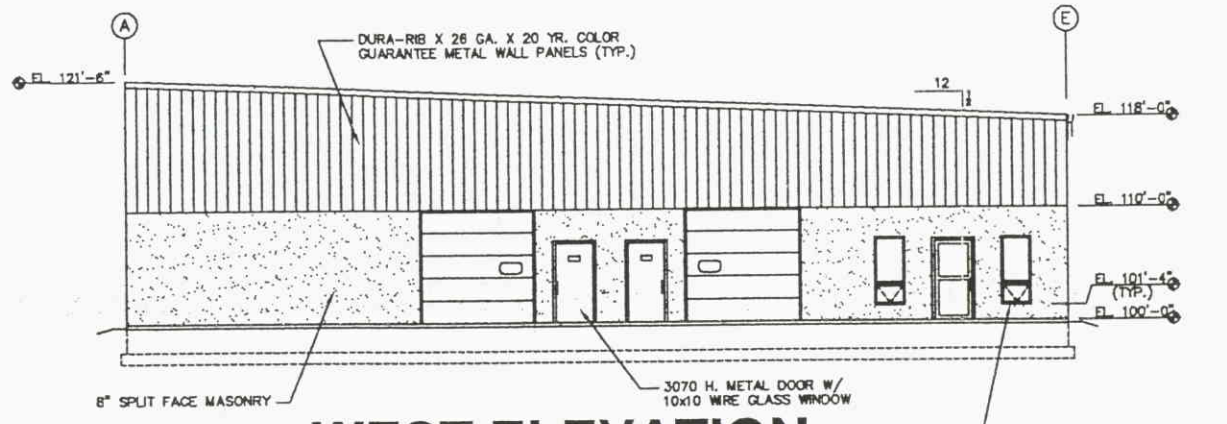

WEST ELEVATION

SCALE: 1/4" = 1'-0"

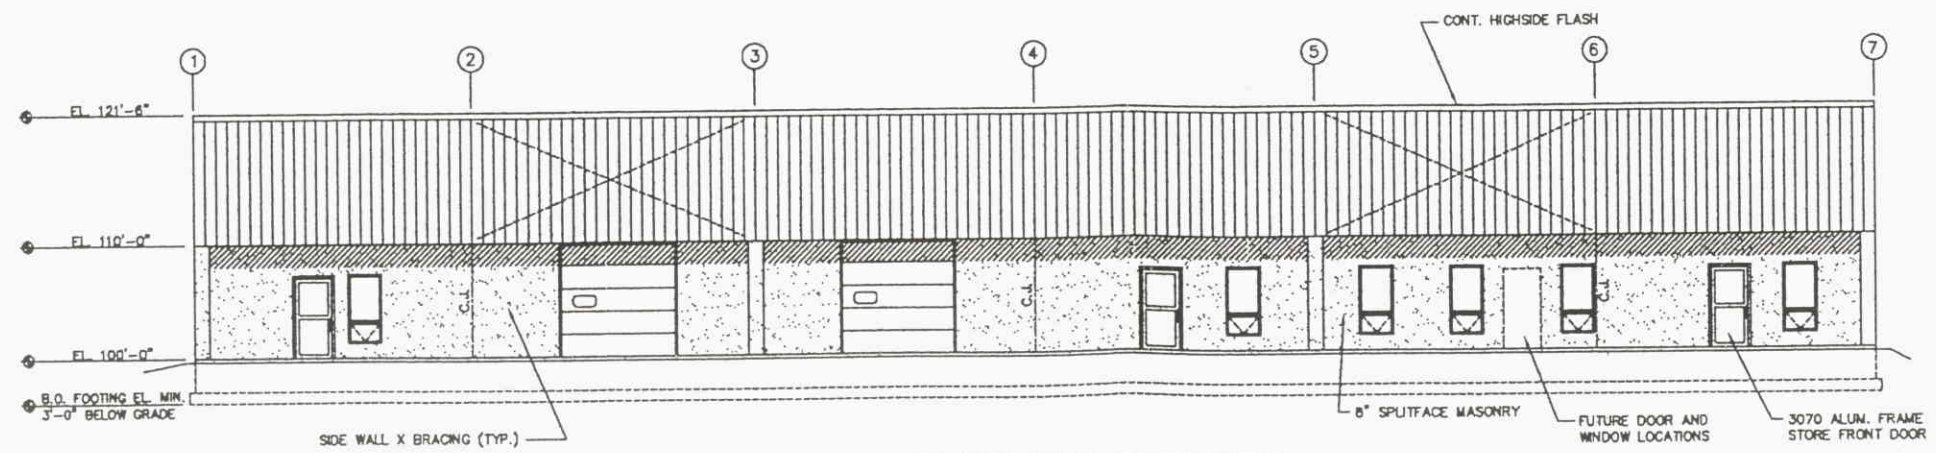

NORTH ELEVATION

SCALE: 1/4" = 1'-0"

NO.	ITEM	DATE
R.1	DOOR AND WINDOW LOCATIONS	10/22/98
	PERMITS FOR CONSTRUCTION	11/2/98
	REVISION FOR BOB SOCIETY	1/13/99

DWN.	CHK.	DATE
J.D.T.	R.L.M.	10/8/97

THESE DRAWINGS AND SPECIFICATIONS ARE EXCLUSIVELY OWNED BY THE CLIENT AND WILL REMAIN THE PROPERTY OF THE CLIENT. NO PART OF THESE DRAWINGS OR SPECIFICATIONS SHALL BE REPRODUCED OR TRANSMITTED IN ANY FORM OR BY ANY MEANS, ELECTRONIC OR MECHANICAL, INCLUDING PHOTOCOPYING, RECORDING, OR BY ANY INFORMATION STORAGE AND RETRIEVAL SYSTEM, WITHOUT THE WRITTEN PERMISSION OF THE ENGINEER. THE ENGINEER SHALL BE RESPONSIBLE FOR THE ACCURACY AND COMPLETENESS OF THESE DRAWINGS AND SPECIFICATIONS. THE CLIENT SHALL BE RESPONSIBLE FOR THE ACCURACY AND COMPLETENESS OF THE INFORMATION PROVIDED TO THE ENGINEER. THE ENGINEER'S LIABILITY IS LIMITED TO THE DESIGN AND CONSTRUCTION OF THE PROJECT DESCRIBED IN THESE DRAWINGS AND SPECIFICATIONS. THE ENGINEER SHALL NOT BE RESPONSIBLE FOR ANY OTHER WORK OR FOR ANY DAMAGE TO PERSONS OR PROPERTY, INCLUDING CONSEQUENTIAL DAMAGES, ARISING FROM THE USE OF THESE DRAWINGS AND SPECIFICATIONS. THE CLIENT SHALL BE RESPONSIBLE FOR OBTAINING ALL NECESSARY PERMITS AND APPROVALS FROM THE APPROPRIATE AGENCIES. THE ENGINEER'S LIABILITY IS LIMITED TO THE DESIGN AND CONSTRUCTION OF THE PROJECT DESCRIBED IN THESE DRAWINGS AND SPECIFICATIONS. THE ENGINEER SHALL NOT BE RESPONSIBLE FOR ANY OTHER WORK OR FOR ANY DAMAGE TO PERSONS OR PROPERTY, INCLUDING CONSEQUENTIAL DAMAGES, ARISING FROM THE USE OF THESE DRAWINGS AND SPECIFICATIONS.

JONATHAN D. TRUMBORE, P.E.
 HATFIELD, PA. (610) 733-8833
 REGISTERED PROFESSIONAL ENGINEER

PROPOSED NEW BUILDING FOR:
Applebutter Development Assoc.
 BUILDING 1, PLUMSTEAD TWP., ROUTE 611
 PLUMSTEADVILLE, PA

SHEET TITLE	
FLOOR PLAN	
SCALE: 1/8" = 1'-0"	
A.2	
SHT. 3	OF 8
FILE NO.	604
B4899	